




See More Online

KFB: Key Facts For Buyers

A Guide to This Property & the Local Area

Friday 21st June 2024

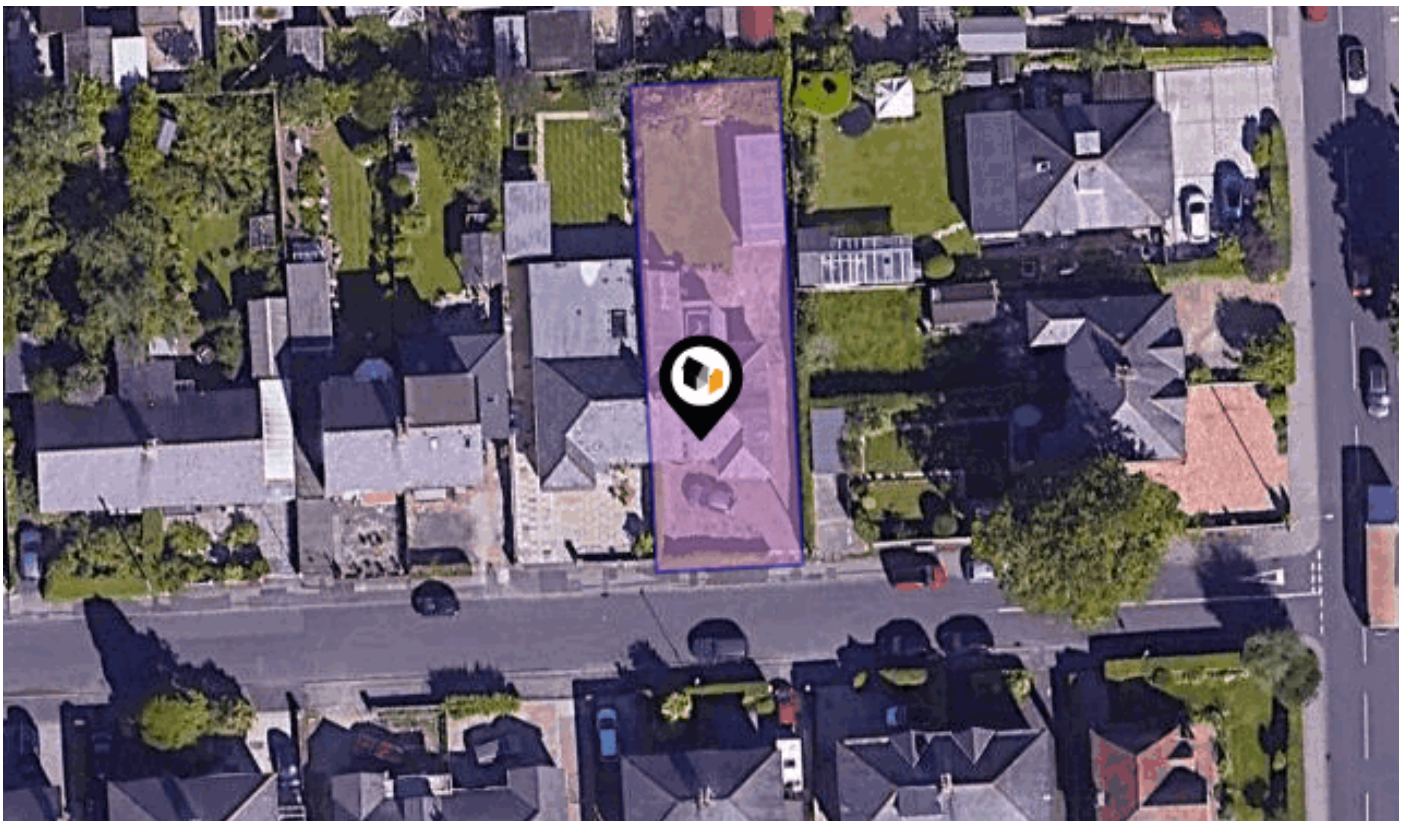

THE AVENUE, PENWORTHAM, PRESTON, PR1

Roberts & Co

36e Liverpool Road, Penwortham, Preston, PR1 0DQ

01772 746100

penwortham@roberts-estates.co.uk

www.roberts-estates.co.uk



Property Overview

Amazing opportunity to acquire this 3-bedroom semi-detached bungalow, offered with no onward chain.

Located in a superb position within walking distance to Penwortham Centre.

The property features ample off-road parking at the front.

The generously sized living/dining room is bright and spacious, offering the option to be divided into two separate rooms if desired. This versatile space features two distinctive gas fires, adding character and warmth to the room.

At the rear of the house, the open-plan dining kitchen serves as the heart of the home, featuring a lantern roof that fills the space with natural light. The kitchen is adorned with red and cream gloss units and includes a practical breakfast bar area. Patio doors lead out to the garden, extending the living space outdoors. The room offers ample space for both cooking and dining, making it perfect for everyday family meals and entertaining guests.

The property comprises three bedrooms, with bedrooms 1 and 2 featuring fitted wardrobes for added storage convenience. Completing the accommodation is a spacious four-piece family bathroom.

Outside, the enclosed rear garden features a well-maintained lawn and a spacious patio, providing ample space for outdoor activities and relaxation. Additionally, there is a detached garage on the property.



Property

Type:	Semi-Detached	Tenure:	Freehold
Bedrooms:	3		
Floor Area:	1,044 ft ² / 97 m ²		
Plot Area:	0.12 acres		
Year Built :	1930-1949		
Council Tax :	Band C		
Annual Estimate:	£1,993		
Title Number:	LAN145907		

Local Area

Local Authority:	Lancashire
Conservation Area:	No
Flood Risk:	
• Rivers & Seas	No Risk
• Surface Water	Low

Estimated Broadband Speeds (Standard - Superfast - Ultrafast)


17 mb/s	80 mb/s	1000 mb/s


Mobile Coverage: (based on calls indoors)



Satellite/Fibre TV Availability:



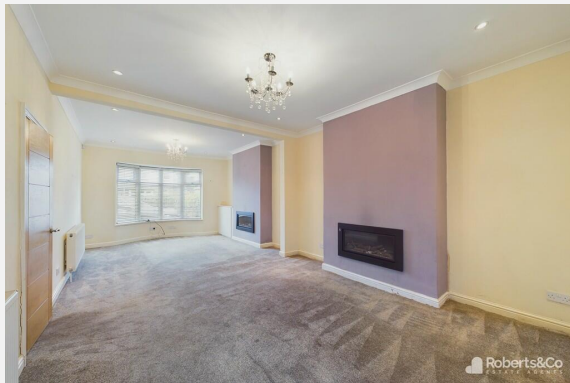

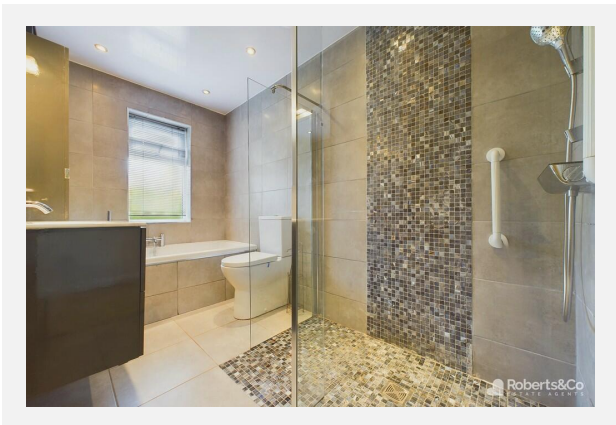

THE AVENUE, PENWORTHAM, PRESTON, PR1



Ground Floor Building 1



Ground Floor Building 2



Approximate total area⁽¹⁾
117.44 m²
1264.08 ft²

(1) Excluding balconies and terraces

While every attempt has been made to ensure accuracy, all measurements are approximate, not to scale. This floor plan is for illustrative purposes only.

GIRAFFE360

Property EPC - Certificate

Penwortham, PRESTON, PR1

Energy rating


D

Valid until 16.06.2034

Score	Energy rating	Current	Potential
92+	A		
81-91	B		
69-80	C		76 C
55-68	D	62 D	
39-54	E		
21-38	F		
1-20	G		


Additional EPC Data

Property Type:	Semi-detached bungalow
Walls:	Cavity wall, filled cavity
Walls Energy:	Average
Roof:	Pitched, 200 mm loft insulation
Roof Energy:	Good
Window:	Fully double glazed
Window Energy:	Average
Main Heating:	Boiler and radiators, mains gas
Main Heating Energy:	Good
Main Heating Controls:	Programmer, room thermostat and TRVs
Main Heating Controls Energy:	Good
Hot Water System:	From main system
Hot Water Energy Efficiency:	Good
Lighting:	Low energy lighting in 54% of fixed outlets
Lighting Energy:	Good
Floors:	Suspended, no insulation (assumed)
Secondary Heating:	Room heaters, mains gas
Total Floor Area:	97 m ²

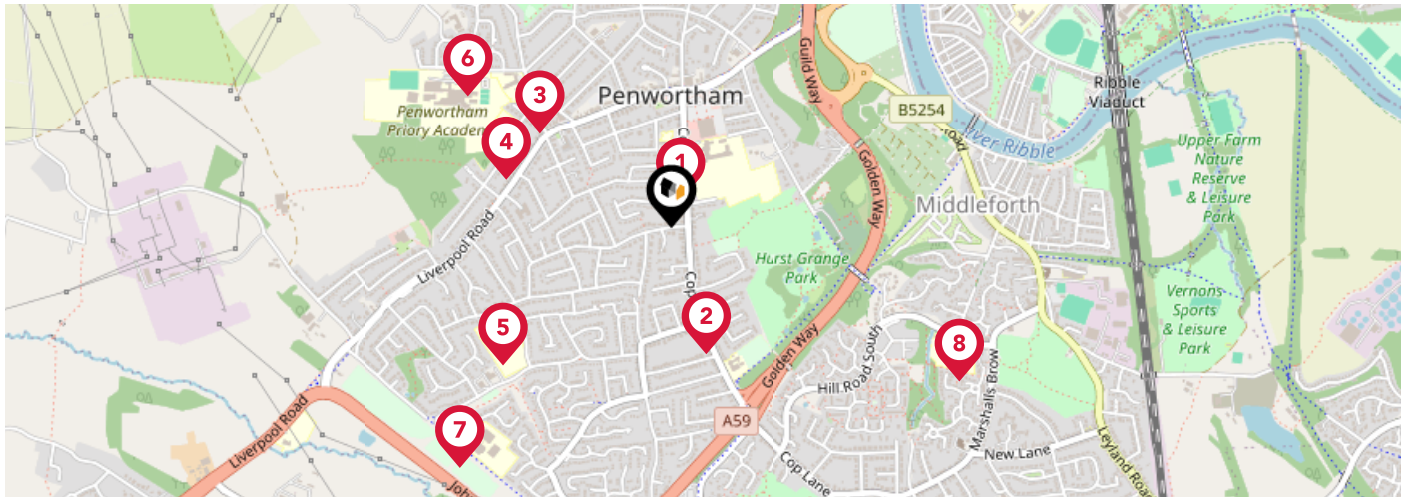

		Nursery	Primary	Secondary	College	Private
1	Penwortham Girls' High School Ofsted Rating: Outstanding Pupils: 769 Distance:0.06	<input type="checkbox"/>	<input type="checkbox"/>	<input checked="" type="checkbox"/>	<input type="checkbox"/>	<input type="checkbox"/>
2	Cop Lane Church of England Primary School, Penwortham Ofsted Rating: Outstanding Pupils: 210 Distance:0.29	<input type="checkbox"/>	<input checked="" type="checkbox"/>	<input type="checkbox"/>	<input type="checkbox"/>	<input type="checkbox"/>
3	Penwortham Primary School Ofsted Rating: Good Pupils: 202 Distance:0.36	<input type="checkbox"/>	<input checked="" type="checkbox"/>	<input type="checkbox"/>	<input type="checkbox"/>	<input type="checkbox"/>
4	Penwortham, St Teresa's Catholic Primary School Ofsted Rating: Good Pupils: 277 Distance:0.38	<input type="checkbox"/>	<input checked="" type="checkbox"/>	<input type="checkbox"/>	<input type="checkbox"/>	<input type="checkbox"/>
5	Whitefield Primary School Ofsted Rating: Good Pupils: 391 Distance:0.48	<input type="checkbox"/>	<input checked="" type="checkbox"/>	<input type="checkbox"/>	<input type="checkbox"/>	<input type="checkbox"/>
6	Penwortham Priory Academy Ofsted Rating: Good Pupils: 747 Distance:0.53	<input type="checkbox"/>	<input type="checkbox"/>	<input checked="" type="checkbox"/>	<input type="checkbox"/>	<input type="checkbox"/>
7	All Hallows Catholic High School Ofsted Rating: Outstanding Pupils: 900 Distance:0.7	<input type="checkbox"/>	<input type="checkbox"/>	<input checked="" type="checkbox"/>	<input type="checkbox"/>	<input type="checkbox"/>
8	Penwortham Middleforth Church of England Primary School Ofsted Rating: Good Pupils: 208 Distance:0.72	<input type="checkbox"/>	<input checked="" type="checkbox"/>	<input type="checkbox"/>	<input type="checkbox"/>	<input type="checkbox"/>


Area Schools

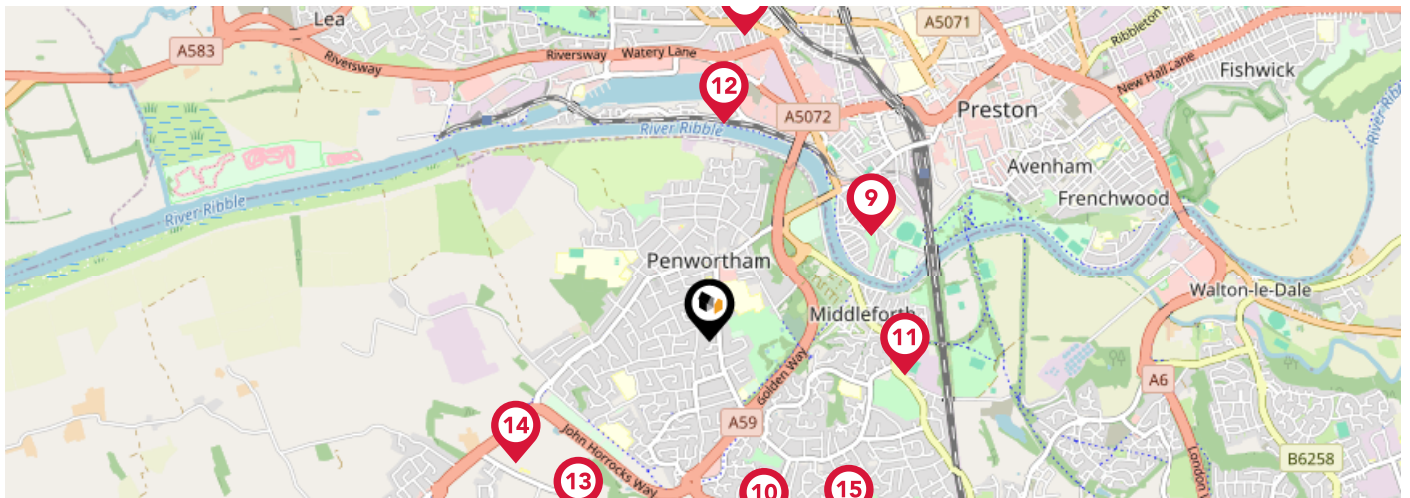

		Nursery	Primary	Secondary	College	Private
	St Stephen's CofE School Ofsted Rating: Good Pupils: 296 Distance:0.85	<input type="checkbox"/>	<input checked="" type="checkbox"/>	<input type="checkbox"/>	<input type="checkbox"/>	<input type="checkbox"/>
	Penwortham Broad Oak Primary School Ofsted Rating: Good Pupils: 187 Distance:0.86	<input type="checkbox"/>	<input checked="" type="checkbox"/>	<input type="checkbox"/>	<input type="checkbox"/>	<input type="checkbox"/>
	St Mary Magdalen's Catholic Primary School Ofsted Rating: Good Pupils: 206 Distance:0.87	<input type="checkbox"/>	<input checked="" type="checkbox"/>	<input type="checkbox"/>	<input type="checkbox"/>	<input type="checkbox"/>
	Cedar Lodge School Ofsted Rating: Outstanding Pupils: 3 Distance:0.96	<input type="checkbox"/>	<input type="checkbox"/>	<input checked="" type="checkbox"/>	<input type="checkbox"/>	<input type="checkbox"/>
	Ashbridge Independent School Ofsted Rating: Not Rated Pupils: 528 Distance:0.97	<input type="checkbox"/>	<input checked="" type="checkbox"/>	<input type="checkbox"/>	<input type="checkbox"/>	<input type="checkbox"/>
	Howick Church Endowed Primary School Ofsted Rating: Good Pupils: 102 Distance:1	<input type="checkbox"/>	<input checked="" type="checkbox"/>	<input type="checkbox"/>	<input type="checkbox"/>	<input type="checkbox"/>
	Kingsfold Primary School Ofsted Rating: Good Pupils: 120 Distance:1.02	<input type="checkbox"/>	<input checked="" type="checkbox"/>	<input type="checkbox"/>	<input type="checkbox"/>	<input type="checkbox"/>
	Sacred Heart Catholic Primary School Ofsted Rating: Requires Improvement Pupils: 173 Distance:1.35	<input type="checkbox"/>	<input checked="" type="checkbox"/>	<input type="checkbox"/>	<input type="checkbox"/>	<input type="checkbox"/>


Area

Transport (National)

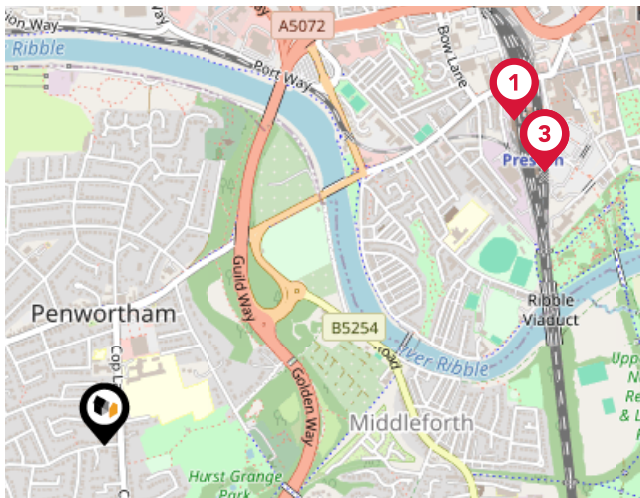


National Rail Stations

Pin	Name	Distance
1	Preston Rail Station	1.15 miles
2	Rail Station	1.14 miles
3	Preston Rail Station	1.14 miles

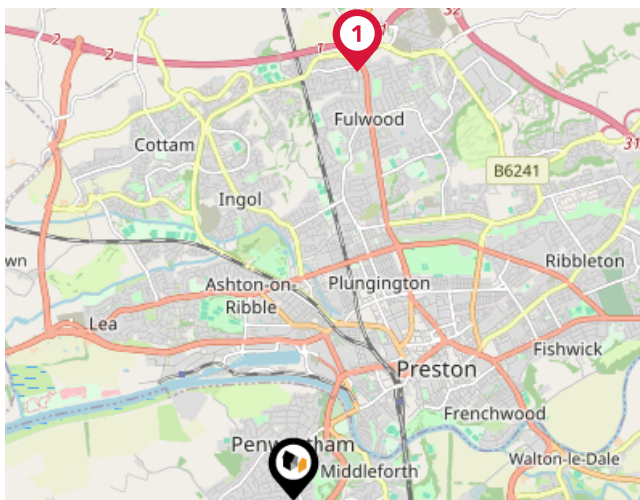


Trunk Roads/Motorways

Pin	Name	Distance
1	M55 J1	3.8 miles
2	M65 J1A	3.22 miles
3	M6 J32	4.48 miles
4	M65 J1	3.45 miles
5	M6 J28	4.18 miles

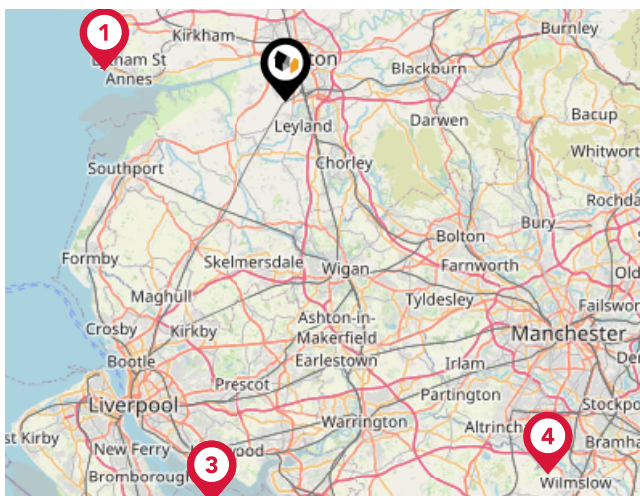


Airports/HELIPADS

Pin	Name	Distance
1	Blackpool International Airport	12.93 miles
2	Liverpool John Lennon Airport	28.74 miles
3	Liverpool John Lennon Airport	28.75 miles
4	Terminal Two Access	32.09 miles

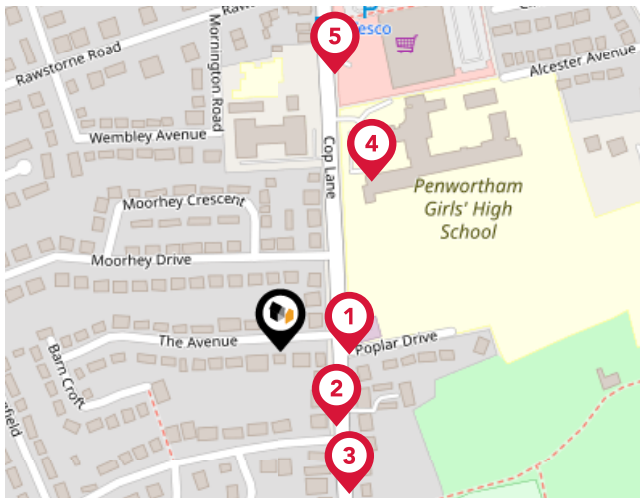

Bus Stops/Stations

Pin	Name	Distance
1	Cop Lane School Stop Only	0.04 miles
2	Manor Lane	0.05 miles
3	Manor Lane south	0.09 miles
4	Girls High School	0.11 miles
5	St Marys Health Centre	0.15 miles

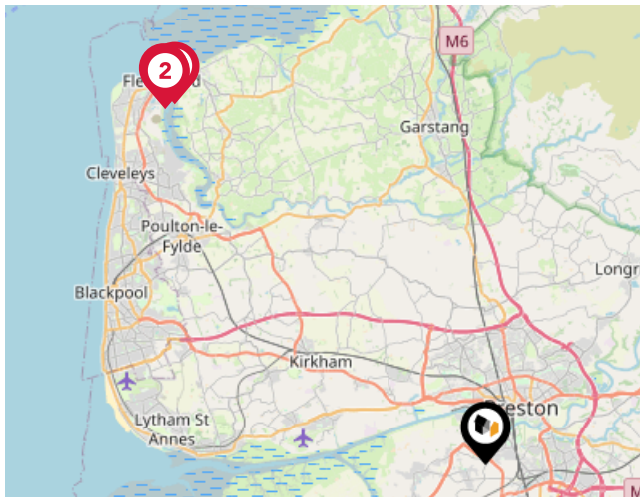


Ferry Terminals

Pin	Name	Distance
1	Knott End-On-Sea Ferry Landing	16.64 miles
2	Fleetwood for Ireland Ferry Terminal	16.71 miles
3	Fleetwood for Knott End Ferry Landing	16.84 miles

Market

House Price Statistics

10 Year History of Average House Prices by Property Type in PR1

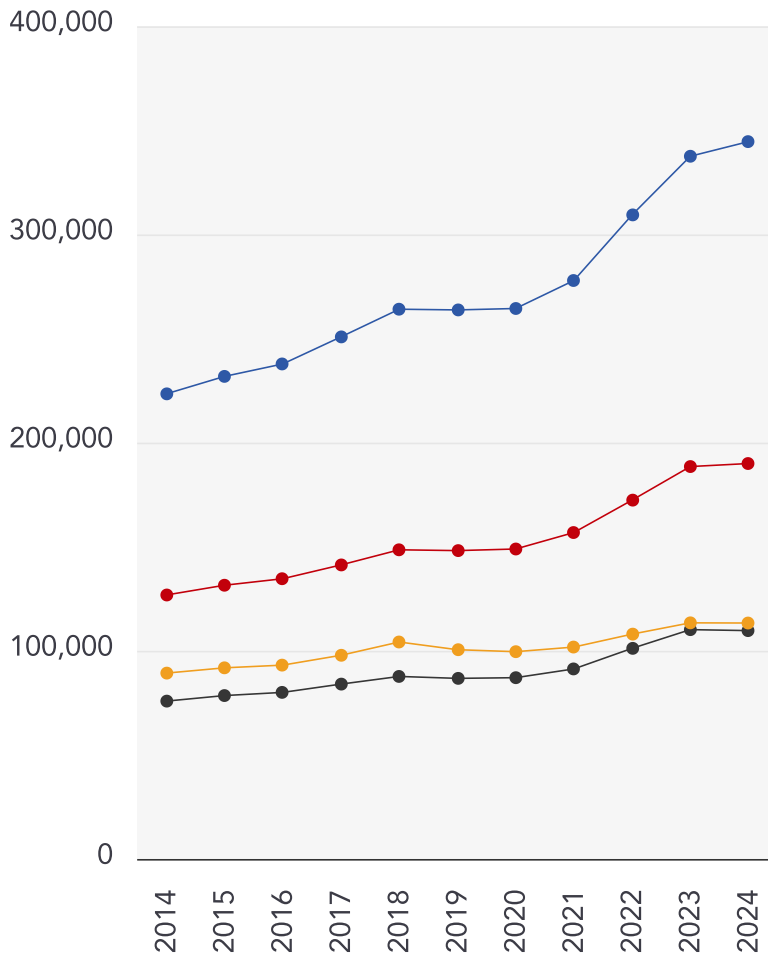

Detached

+54.23%

Semi-Detached

+49.8%

Flat

+26.94%

Terraced

+44.66%



Roberts & Co

Roberts & Co are an award winning, independent estate agent in Preston & South Ribble. We've been successfully selling and renting property from our 2 branches in Penwortham and Lostock Hall for many years. Our experienced and dedicated team all have one thing in common...we are passionate about property.

We like to think that our approach to property is a little different. Our all inclusive marketing comes as standard for every property we sell. We understand what features buyers need and expect to see when searching for their new home. That's why professional photography, floorplans, virtual tours and social media are all included for our listings. Our experienced team will guide you every step of the way, from the marketing photographs, to moving day.

If you are considering a move, we would love to speak to you.

Our Team

Robert

Financial Services

Who are Roberts & Co?

There is not just one reason why you should sell with Roberts & Co, we like to think there's many more.

Our dedicated branch teams...

Roberts & Co are proud to boast about our dedicated branch teams, with local expert knowledge of Preston and surrounding areas.

Our branch staff all live within a short radius of our branches and live and work in their 'patch'. They know commute times, the best restaurants, schools etc. Our experienced team will guide you through the process from start to finish.

Testimonial 1



I would just like to take this opportunity to thank all the staff at the Lostock Hall branch for all the hard work you have done to make my sale as stress free as it possibly could have been. I would like to give a special mention to Sharon, as she has been absolutely brilliant the last couple of months with my sale with the constant communication and updates we have received from her, regardless of the hour in the day.

Testimonial 2



We've now been in our lovely home for a whole two years and so this is slightly overdue! Roberts and Co were wonderful during the entire process of our sale and purchase; we cannot recommend them highly enough. Emma, Will and their whole team showed absolute professionalism, going over and above to ensure that we were kept informed every step of the way. Buying and selling houses is obviously a very intense process, but Roberts and Co looked after us.

Testimonial 3



The service we have had from Roberts was far superior to any experiences I've had with your competitors. We have been kept in the loop with every viewing and have been given every bit of feedback from the viewing. Speaking of the viewings, you provided us with 5 viewings in a week where the other estate agent advertising the house had given me just the 1 viewing (and provided me no feedback afterwards).

Testimonial 4



We have been under the care of Roberts & Co for a few years now as letting agents and more recently for the sale of a property. It's difficult to articulate correctly the level of service, support and professionalism that they provide which is second to none. Using a simple rule of thumb I can't recall ever having to contact them to chase a position or query as they always get there first and their balance between professional and friendly is perfect.



/RobertsCoEstates



@Roberts_and_Co



/roberts_and_co_sales_lettings/

Roberts & Co

Data Quality

We are committed to comprehensive property data being made available upfront to make the home buying and selling process quicker, easier and cheaper. This is why we have partnered with Sprift, the UK's leading supplier of property-specific data.



Contains public sector information licensed under the Open Government License v3.0

The information contained within this report is for general information purposes only and to act as a guide to the best way to market your property for the asking price.

Sprift Technologies Ltd aggregate this data from a wide variety of sources and while we endeavour to keep the information up to date and correct, we make no representations or warranties of any kind, express or implied, about the completeness, accuracy, reliability, of the information or related graphics contained within this report for any purpose.

Any reliance you place on such information is therefore strictly at your own risk. In no event will we be liable for any loss or damage including without limitation, indirect or consequential loss or damage, or any loss or damage whatsoever arising from loss of data or profits arising out of, or in connection with, the use of this report.



Roberts & Co

36e Liverpool Road, Penwortham, Preston,
PR1 0DQ
01772 746100
penwortham@roberts-estates.co.uk
www.roberts-estates.co.uk

