




See More Online

KFB: Key Facts For Buyers

A Guide to This Property & the Local Area

Friday 04th October 2024

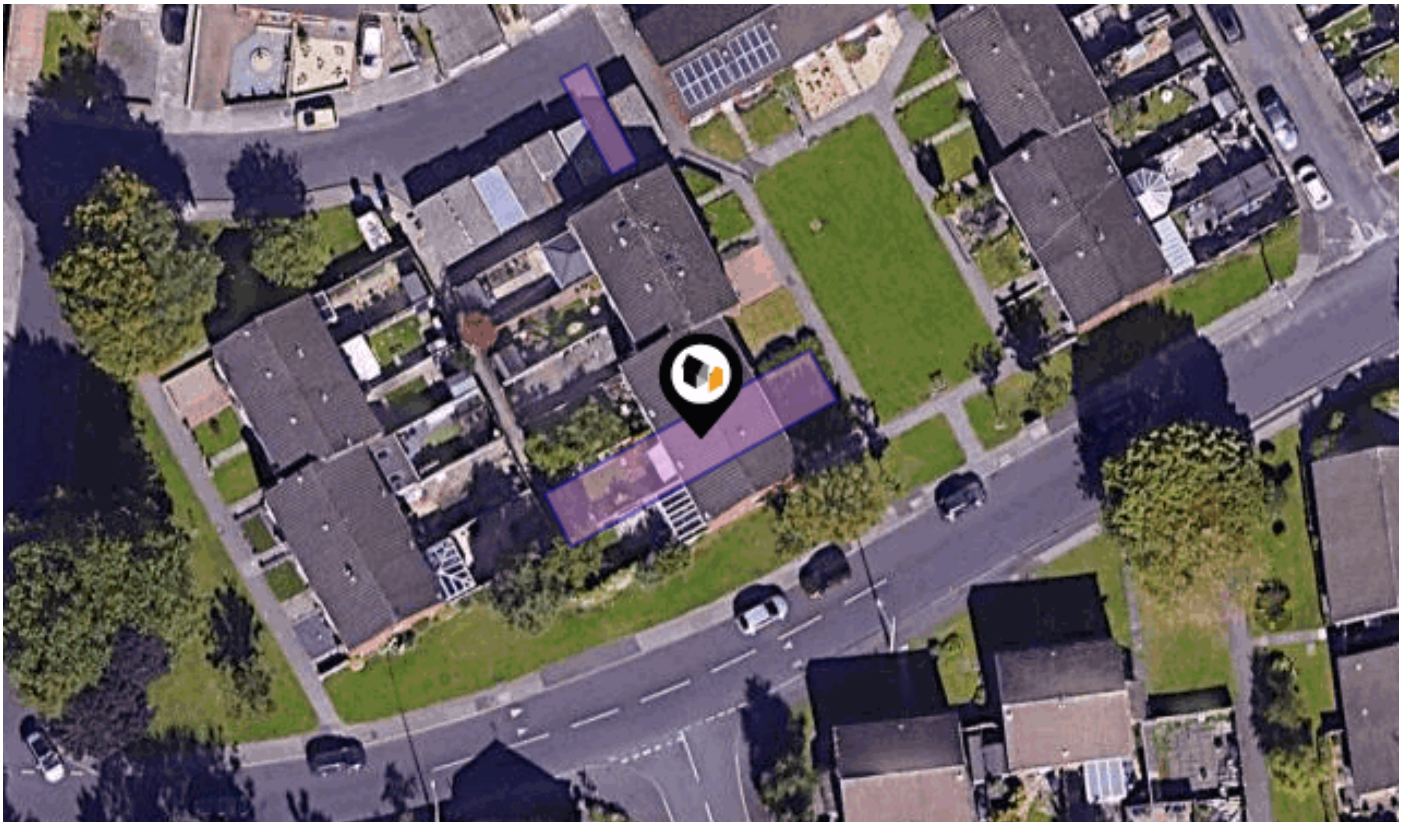

THE PADDOCK, PENWORTHAM, PRESTON, PR1

Roberts & Co

Branch address 36E Liverpool Road, Penwortham, Preston, PR1 0DQ

01772 746100

penwortham@roberts-estates.co.uk

www.roberts-estates.co.uk



Introduction

Our Comments

Property Overview

This three-bedroom mid-mews house is an ideal first-time buy or investment opportunity, offering spacious and well-appointed accommodation. The property is chain-free, ensuring a smooth and quick purchase process.

It boasts a charming front garden with a path and overlooks a pleasant green area, providing a peaceful setting.

Upon entering, the hallway leads to a cosy living room featuring an electric fire, perfect for relaxing. The spacious dining kitchen is equipped with a gas hob, electric oven, and plumbing for a washing machine, with the added convenience of an under-stairs storage cupboard and direct access to the rear garden.

The generous rear garden offers plenty of outdoor space, ideal for families or those who enjoy gardening. Upstairs, there are two double bedrooms, with bedroom one featuring fitted wardrobes for ample storage. The third bedroom is a single and includes handy over-stairs storage. Completing the upstairs is a well-presented three-piece bathroom.

This home is perfect for those seeking a comfortable, spacious property in a peaceful setting, with excellent potential for both homeowners and investors.



Property

Type:	Terraced	Tenure:	Freehold
Bedrooms:	3		
Floor Area:	731 ft ² / 68 m ²		
Plot Area:	0.04 acres		
Year Built :	1976-1982		
Council Tax :	Band B		
Annual Estimate:	£1,744		
Title Number:	LA827121		

Local Area

Local Authority:	Lancashire
Conservation Area:	No
Flood Risk:	
• Rivers & Seas	No Risk
• Surface Water	Low

Estimated Broadband Speeds (Standard - Superfast - Ultrafast)

7 mb/s	56 mb/s	- mb/s


Mobile Coverage: (based on calls indoors)




Satellite/Fibre TV Availability:






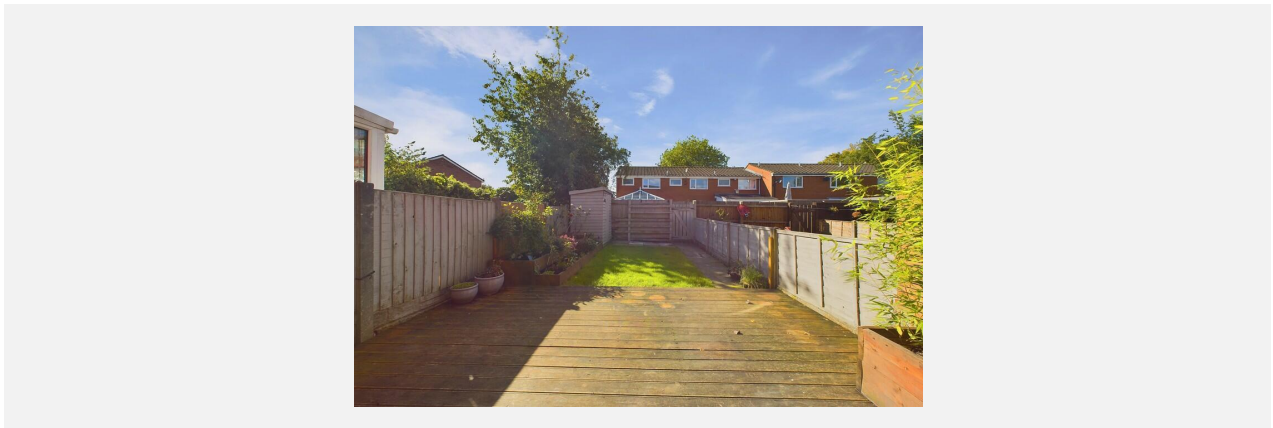

THE PADDOCK, PENWORTHAM, PRESTON, PR1

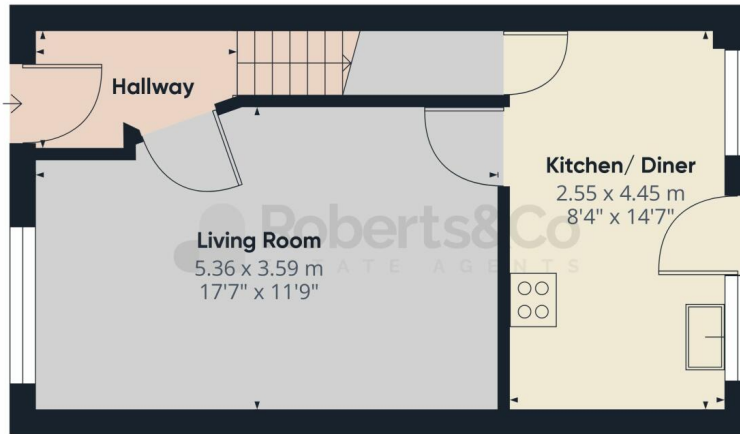

Ground Floor

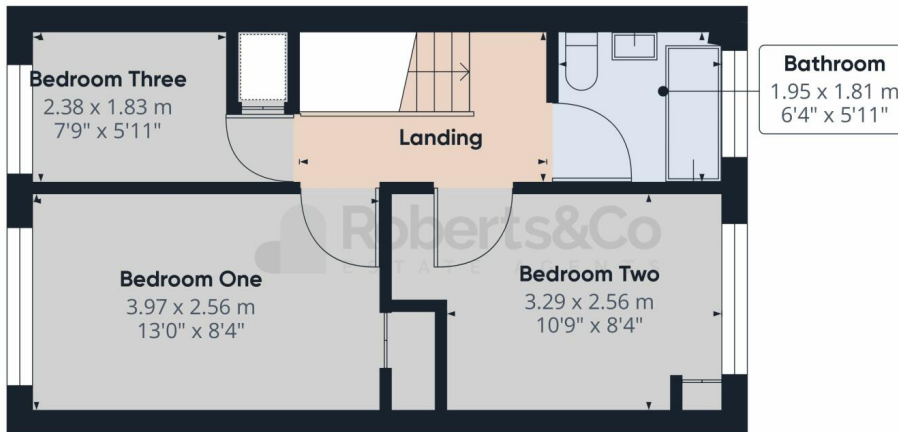

Floor 1



Approximate total area^m
67.41 m²
725.6 ft²

(1) Excluding balconies and terraces


While every attempt has been made to ensure accuracy, all measurements are approximate, not to scale. This floor plan is for illustrative purposes only. Calculations are based on RICS IPMS 3C standard.

GIRAFFE360

THE PADDOCK, PENWORTHAM, PRESTON, PR1



THE PADDOCK, PENWORTHAM, PRESTON, PR1

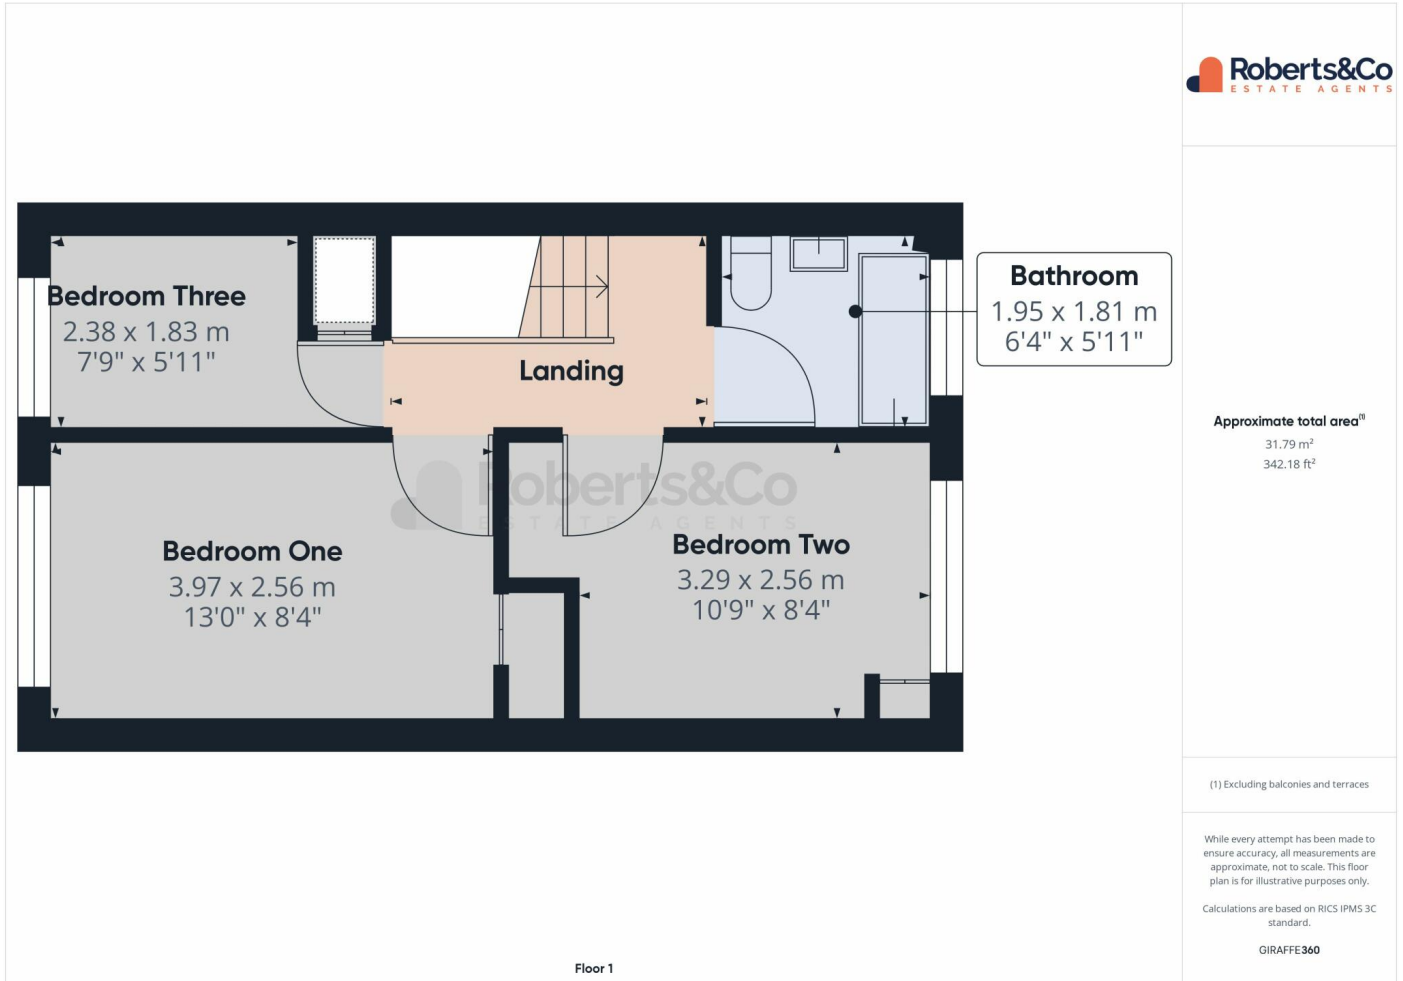

Penwortham, PRESTON, PR1

Energy rating


C

Valid until 01.10.2034

Score	Energy rating	Current	Potential
92+	A		
81-91	B		85 B
69-80	C	70 c	
55-68	D		
39-54	E		
21-38	F		
1-20	G		


Additional EPC Data

Property Type:	Mid-terrace house
Walls:	Cavity wall, filled cavity
Walls Energy:	Good
Roof:	Pitched, insulated (assumed)
Roof Energy:	Average
Window:	Fully double glazed
Window Energy:	Average
Main Heating:	Boiler and radiators, mains gas
Main Heating Energy:	Good
Main Heating Controls:	Programmer, room thermostat and TRVs
Main Heating Controls Energy:	Good
Hot Water System:	From main system
Hot Water Energy Efficiency:	Good
Lighting:	Low energy lighting in all fixed outlets
Lighting Energy:	Very good
Floors:	Solid, no insulation (assumed)
Secondary Heating:	Room heaters, electric
Total Floor Area:	68 m ²

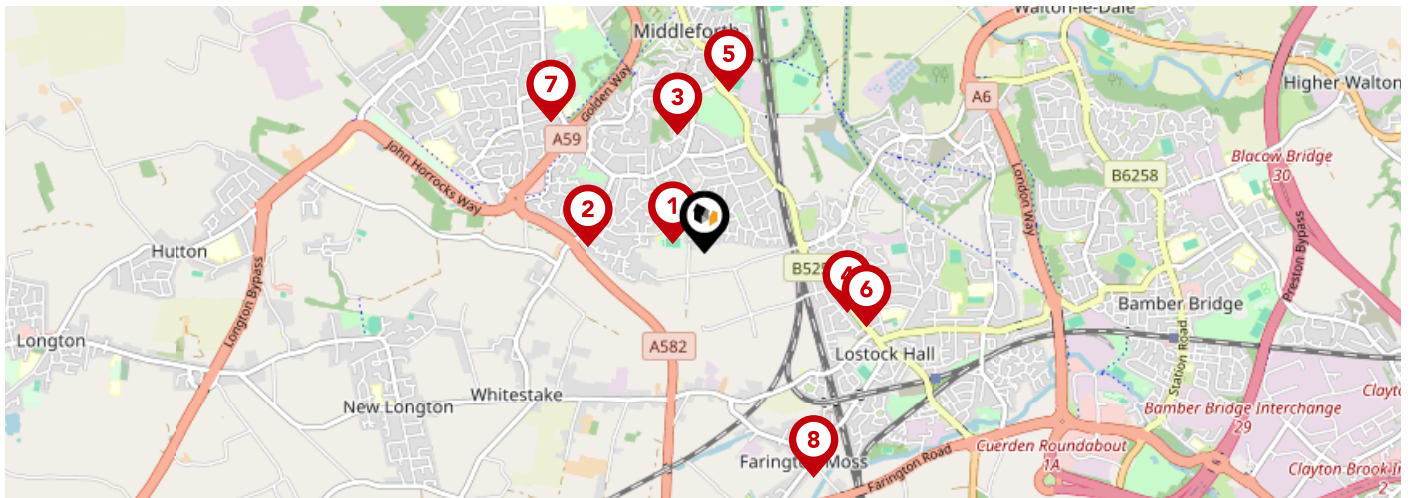

		Nursery	Primary	Secondary	College	Private
1	Kingsfold Primary School Ofsted Rating: Good Pupils: 112 Distance:0.15	<input type="checkbox"/>	<input checked="" type="checkbox"/>	<input type="checkbox"/>	<input type="checkbox"/>	<input type="checkbox"/>
2	Penwortham Broad Oak Primary School Ofsted Rating: Good Pupils: 201 Distance:0.51	<input type="checkbox"/>	<input checked="" type="checkbox"/>	<input type="checkbox"/>	<input type="checkbox"/>	<input type="checkbox"/>
3	Penwortham Middleforth Church of England Primary School Ofsted Rating: Good Pupils: 205 Distance:0.54	<input type="checkbox"/>	<input checked="" type="checkbox"/>	<input type="checkbox"/>	<input type="checkbox"/>	<input type="checkbox"/>
4	Applebee Wood Community Specialist School Ofsted Rating: Good Pupils: 161 Distance:0.67	<input type="checkbox"/>	<input type="checkbox"/>	<input checked="" type="checkbox"/>	<input type="checkbox"/>	<input type="checkbox"/>
5	St Mary Magdalen's Catholic Primary School Ofsted Rating: Requires improvement Pupils: 190 Distance:0.72	<input type="checkbox"/>	<input checked="" type="checkbox"/>	<input type="checkbox"/>	<input type="checkbox"/>	<input type="checkbox"/>
6	Our Lady and St Gerard's Roman Catholic Primary School, Lostock Hall Ofsted Rating: Requires improvement Pupils: 360 Distance:0.78	<input type="checkbox"/>	<input checked="" type="checkbox"/>	<input type="checkbox"/>	<input type="checkbox"/>	<input type="checkbox"/>
7	Cop Lane Church of England Primary School, Penwortham Ofsted Rating: Outstanding Pupils: 208 Distance:0.89	<input type="checkbox"/>	<input checked="" type="checkbox"/>	<input type="checkbox"/>	<input type="checkbox"/>	<input type="checkbox"/>
8	Farington Moss St. Paul's C.E. Primary School Ofsted Rating: Good Pupils: 191 Distance:1.09	<input type="checkbox"/>	<input checked="" type="checkbox"/>	<input type="checkbox"/>	<input type="checkbox"/>	<input type="checkbox"/>


Area Schools

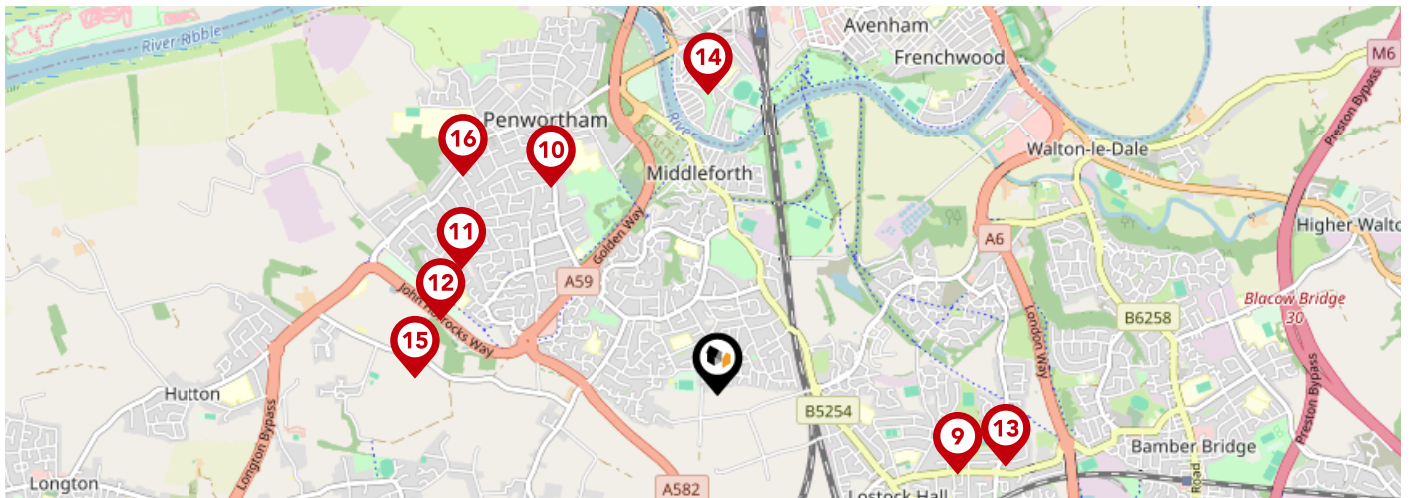

		Nursery	Primary	Secondary	College	Private
	Lostock Hall Community Primary School Ofsted Rating: Good Pupils: 424 Distance: 1.11	<input type="checkbox"/>	<input checked="" type="checkbox"/>	<input type="checkbox"/>	<input type="checkbox"/>	<input type="checkbox"/>
	Penwortham Girls' High School Ofsted Rating: Outstanding Pupils: 801 Distance: 1.18	<input type="checkbox"/>	<input type="checkbox"/>	<input checked="" type="checkbox"/>	<input type="checkbox"/>	<input type="checkbox"/>
	Whitefield Primary School Ofsted Rating: Good Pupils: 370 Distance: 1.25	<input type="checkbox"/>	<input checked="" type="checkbox"/>	<input type="checkbox"/>	<input type="checkbox"/>	<input type="checkbox"/>
	All Hallows Catholic High School Ofsted Rating: Outstanding Pupils: 912 Distance: 1.26	<input type="checkbox"/>	<input type="checkbox"/>	<input checked="" type="checkbox"/>	<input type="checkbox"/>	<input type="checkbox"/>
	Lostock Hall Academy Ofsted Rating: Good Pupils: 778 Distance: 1.3	<input type="checkbox"/>	<input type="checkbox"/>	<input checked="" type="checkbox"/>	<input type="checkbox"/>	<input type="checkbox"/>
	St Stephen's CofE School Ofsted Rating: Good Pupils: 351 Distance: 1.32	<input type="checkbox"/>	<input checked="" type="checkbox"/>	<input type="checkbox"/>	<input type="checkbox"/>	<input type="checkbox"/>
	Ashbridge Independent School Ofsted Rating: Not Rated Pupils: 551 Distance: 1.34	<input type="checkbox"/>	<input checked="" type="checkbox"/>	<input type="checkbox"/>	<input type="checkbox"/>	<input type="checkbox"/>
	Penwortham, St Teresa's Catholic Primary School Ofsted Rating: Good Pupils: 275 Distance: 1.48	<input type="checkbox"/>	<input checked="" type="checkbox"/>	<input type="checkbox"/>	<input type="checkbox"/>	<input type="checkbox"/>


Area

Transport (National)

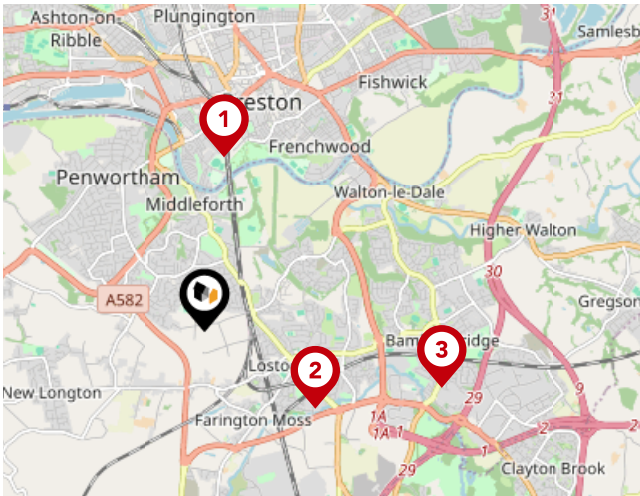


National Rail Stations

Pin	Name	Distance
1	Preston Rail Station	1.54 miles
2	Lostock Hall Rail Station	1.19 miles
3	Bamber Bridge Rail Station	2.15 miles

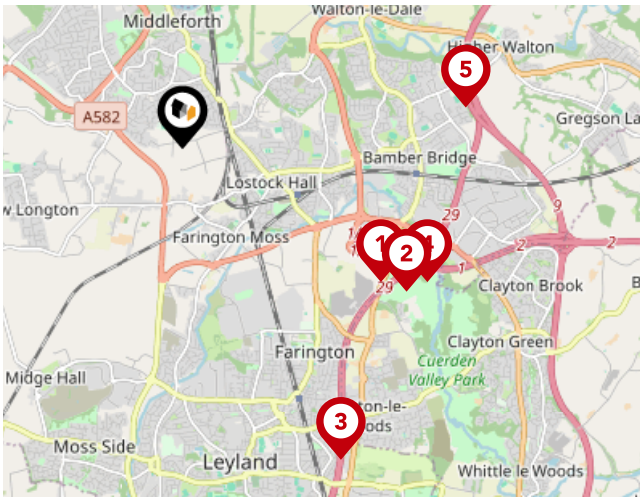

Trunk Roads/Motorways

Pin	Name	Distance
1	M65 J1A	2.1 miles
2	M65 J1	2.33 miles
3	M6 J28	3.06 miles
4	M6 J29	2.45 miles
5	M6 J30	2.52 miles

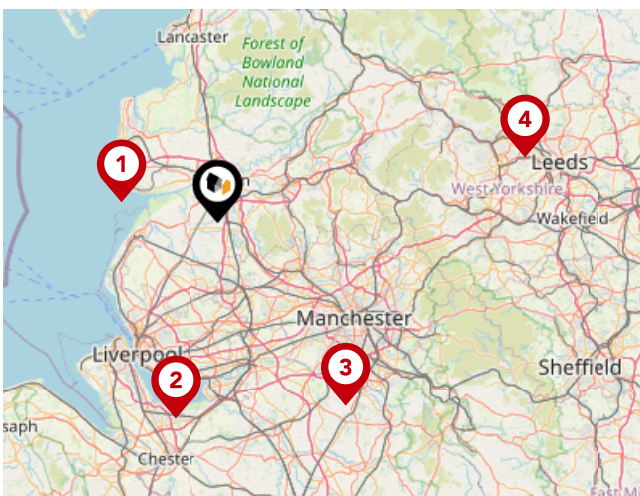


Airports/HELIPADS

Pin	Name	Distance
1	Highfield	13.83 miles
2	Speke	28.05 miles
3	Manchester Airport	31.39 miles
4	Leeds Bradford Airport	43.96 miles


Area

Transport (Local)

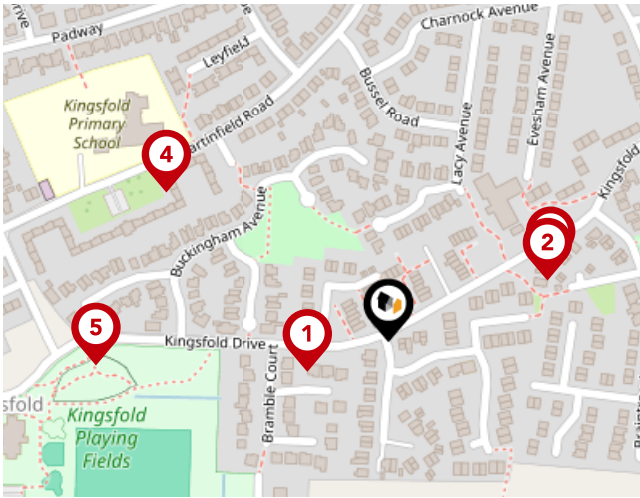

Bus Stops/Stations

Pin	Name	Distance
1	Meadowfield	0.05 miles
2	School Stop	0.09 miles
3	Tuson House	0.1 miles
4	Martinfield Road	0.15 miles
5	Hawkesbury Drive	0.16 miles

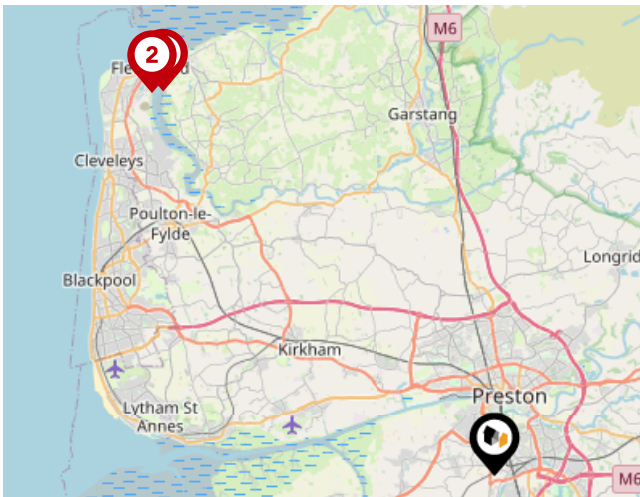


Ferry Terminals

Pin	Name	Distance
1	Knott End-On-Sea Ferry Landing	17.78 miles
2	Fleetwood for Knott End Ferry Landing	17.98 miles

Market

House Price Statistics

10 Year History of Average House Prices by Property Type in PR1

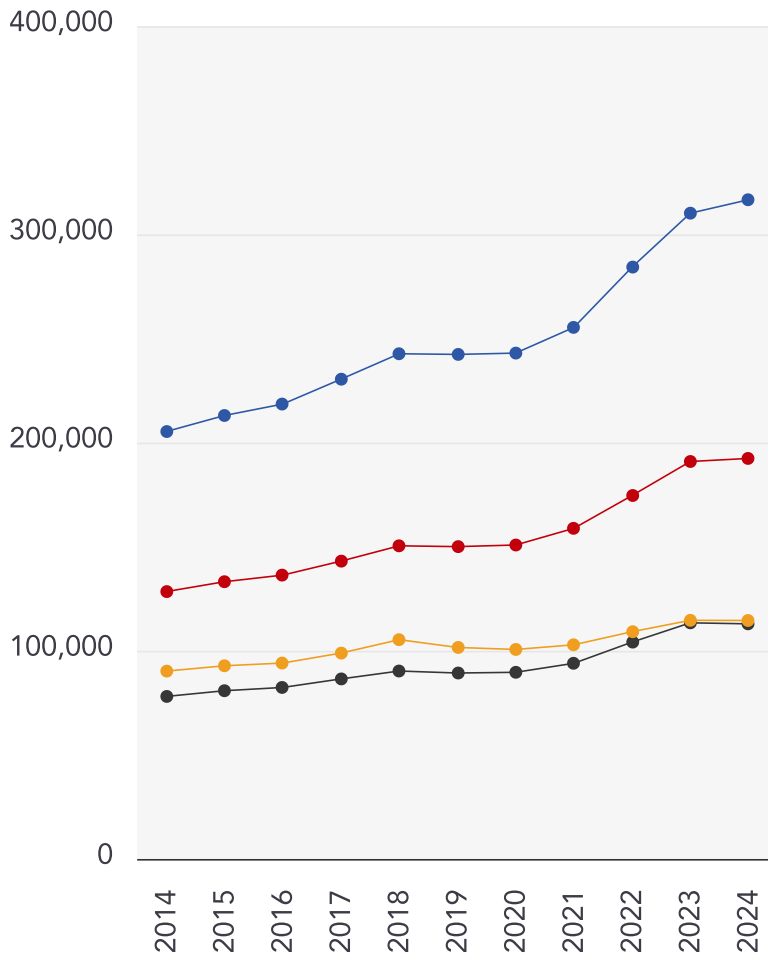

Detached

+54.23%

Semi-Detached

+49.8%

Flat

+26.94%

Terraced

+44.66%



Roberts & Co

Roberts & Co are an award winning, independent estate agent in Preston & South Ribble. We've been successfully selling and renting property from our 2 branches in Penwortham and Lostock Hall for many years. Our experienced and dedicated team all have one thing in common...we are passionate about property.

We like to think that our approach to property is a little different. Our all inclusive marketing comes as standard for every property we sell. We understand what features buyers need and expect to see when searching for their new home. That's why professional photography, floorplans, virtual tours and social media are all included for our listings. Our experienced team will guide you every step of the way, from the marketing photographs, to moving day.

If you are considering a move, we would love to speak to you.

Our Team

Robert

Financial Services

Who are Roberts & Co?

There is not just one reason why you should sell with Roberts & Co, we like to think there's many more.

Our dedicated branch teams...

Roberts & Co are proud to boast about our dedicated branch teams, with local expert knowledge of Preston and surrounding areas.

Our branch staff all live within a short radius of our branches and live and work in their 'patch'. They know commute times, the best restaurants, schools etc. Our experienced team will guide you through the process from start to finish.

Testimonial 1



I would just like to take this opportunity to thank all the staff at the Lostock Hall branch for all the hard work you have done to make my sale as stress free as it possibly could have been. I would like to give a special mention to Sharon, as she has been absolutely brilliant the last couple of months with my sale with the constant communication and updates we have received from her, regardless of the hour in the day.

Testimonial 2



We've now been in our lovely home for a whole two years and so this is slightly overdue! Roberts and Co were wonderful during the entire process of our sale and purchase; we cannot recommend them highly enough. Emma, Will and their whole team showed absolute professionalism, going over and above to ensure that we were kept informed every step of the way. Buying and selling houses is obviously a very intense process, but Roberts and Co looked after us.

Testimonial 3



The service we have had from Roberts was far superior to any experiences I've had with your competitors. We have been kept in the loop with every viewing and have been given every bit of feedback from the viewing. Speaking of the viewings, you provided us with 5 viewings in a week where the other estate agent advertising the house had given me just the 1 viewing (and provided me no feedback afterwards).

Testimonial 4



We have been under the care of Roberts & Co for a few years now as letting agents and more recently for the sale of a property. It's difficult to articulate correctly the level of service, support and professionalism that they provide which is second to none. Using a simple rule of thumb I can't recall ever having to contact them to chase a position or query as they always get there first and their balance between professional and friendly is perfect.



/RobertsCoEstates



@Roberts_and_Co



/roberts_and_co_sales_lettings/

Roberts & Co

Data Quality

We are committed to comprehensive property data being made available upfront to make the home buying and selling process quicker, easier and cheaper. This is why we have partnered with Sprift, the UK's leading supplier of property-specific data.



Contains public sector information licensed under the Open Government License v3.0

The information contained within this report is for general information purposes only and to act as a guide to the best way to market your property for the asking price.

Sprift Technologies Ltd aggregate this data from a wide variety of sources and while we endeavour to keep the information up to date and correct, we make no representations or warranties of any kind, express or implied, about the completeness, accuracy, reliability, of the information or related graphics contained within this report for any purpose.

Any reliance you place on such information is therefore strictly at your own risk. In no event will we be liable for any loss or damage including without limitation, indirect or consequential loss or damage, or any loss or damage whatsoever arising from loss of data or profits arising out of, or in connection with, the use of this report.



Roberts & Co

Branch address 36E Liverpool Road,
Penwortham, Preston, PR1 0DQ
01772 746100
penwortham@roberts-estates.co.uk
www.roberts-estates.co.uk

